



PATRIOT FULLY FRAMED TA-50

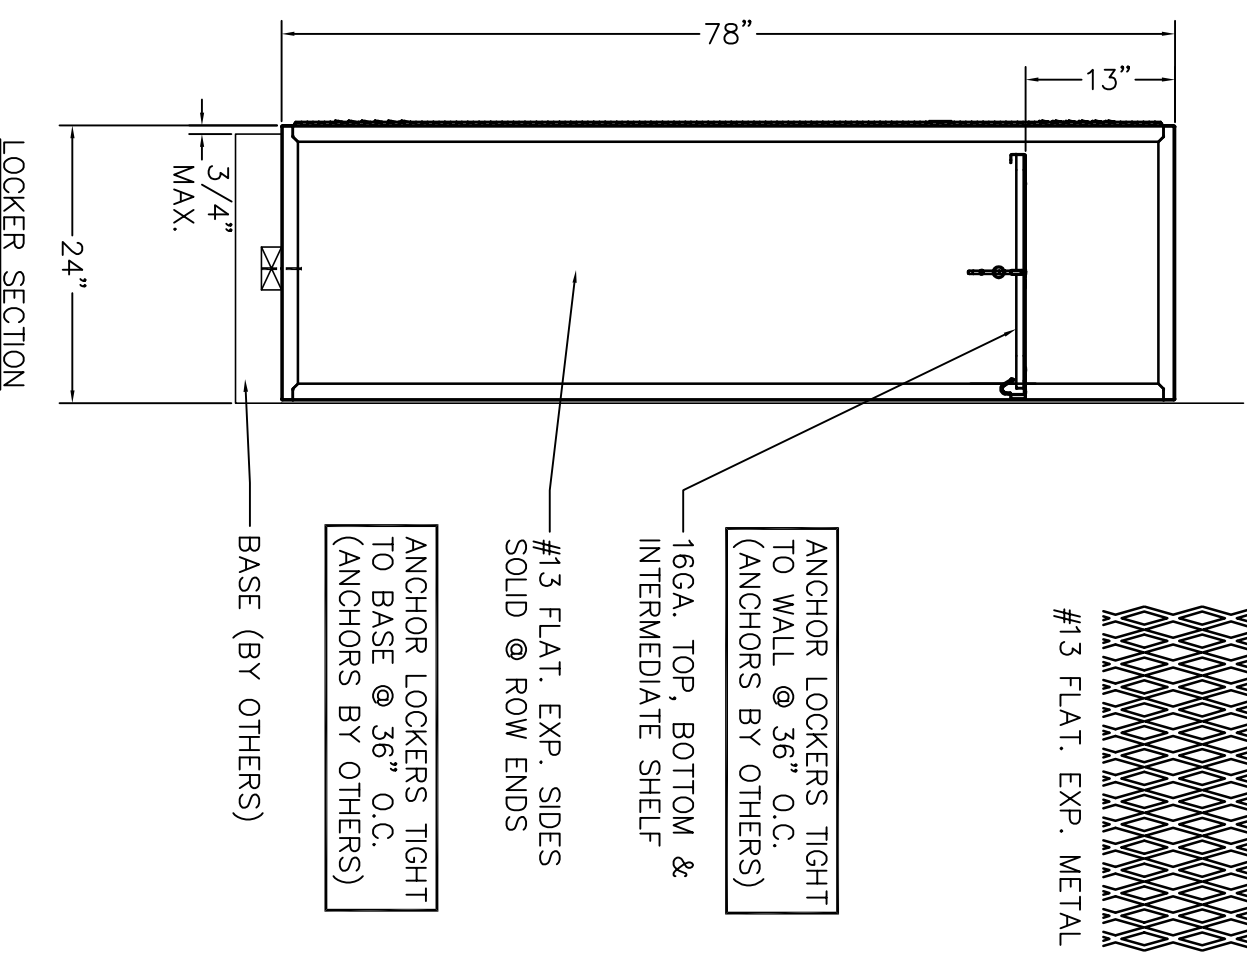

AVAILABLE AS WELDED OR KNOCK DOWN
AVAILABLE WIDTH 36, 42, 48
AVAILABLE DOOR PERFORATIONS SOLID, LOUVER, DIAMOND
AVAILABLE SIDE PERFORATIONS SOLID, FLATTENED EXPANDED METAL

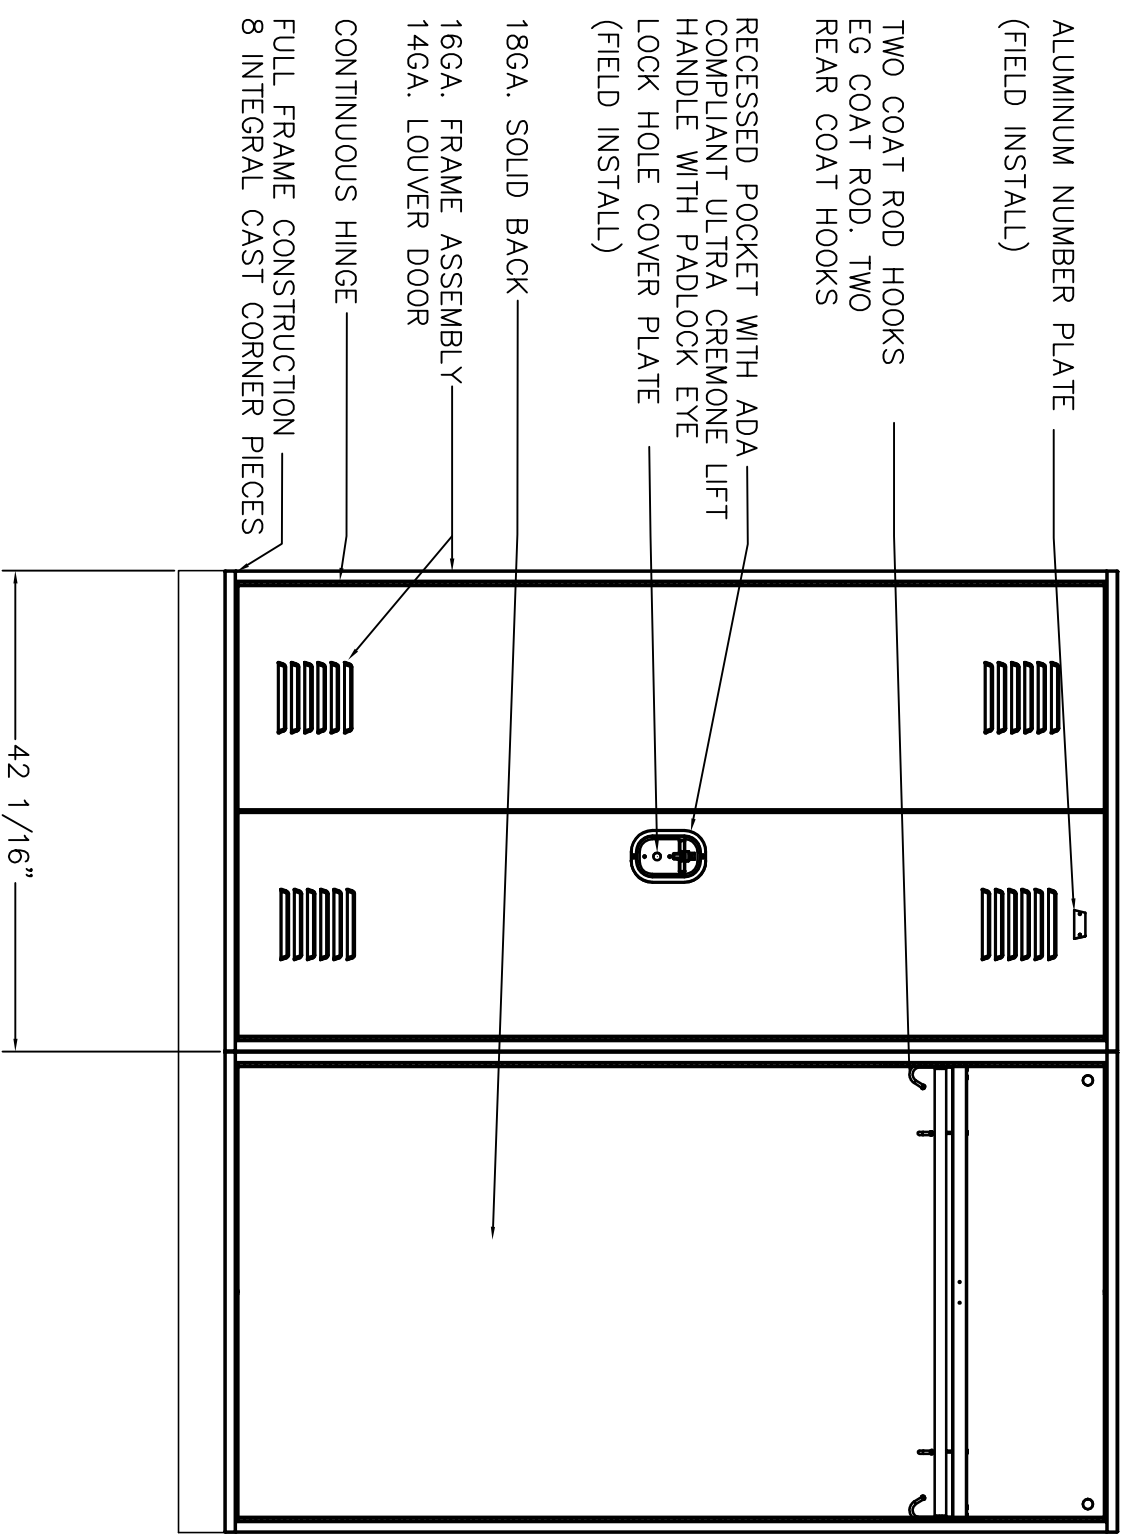